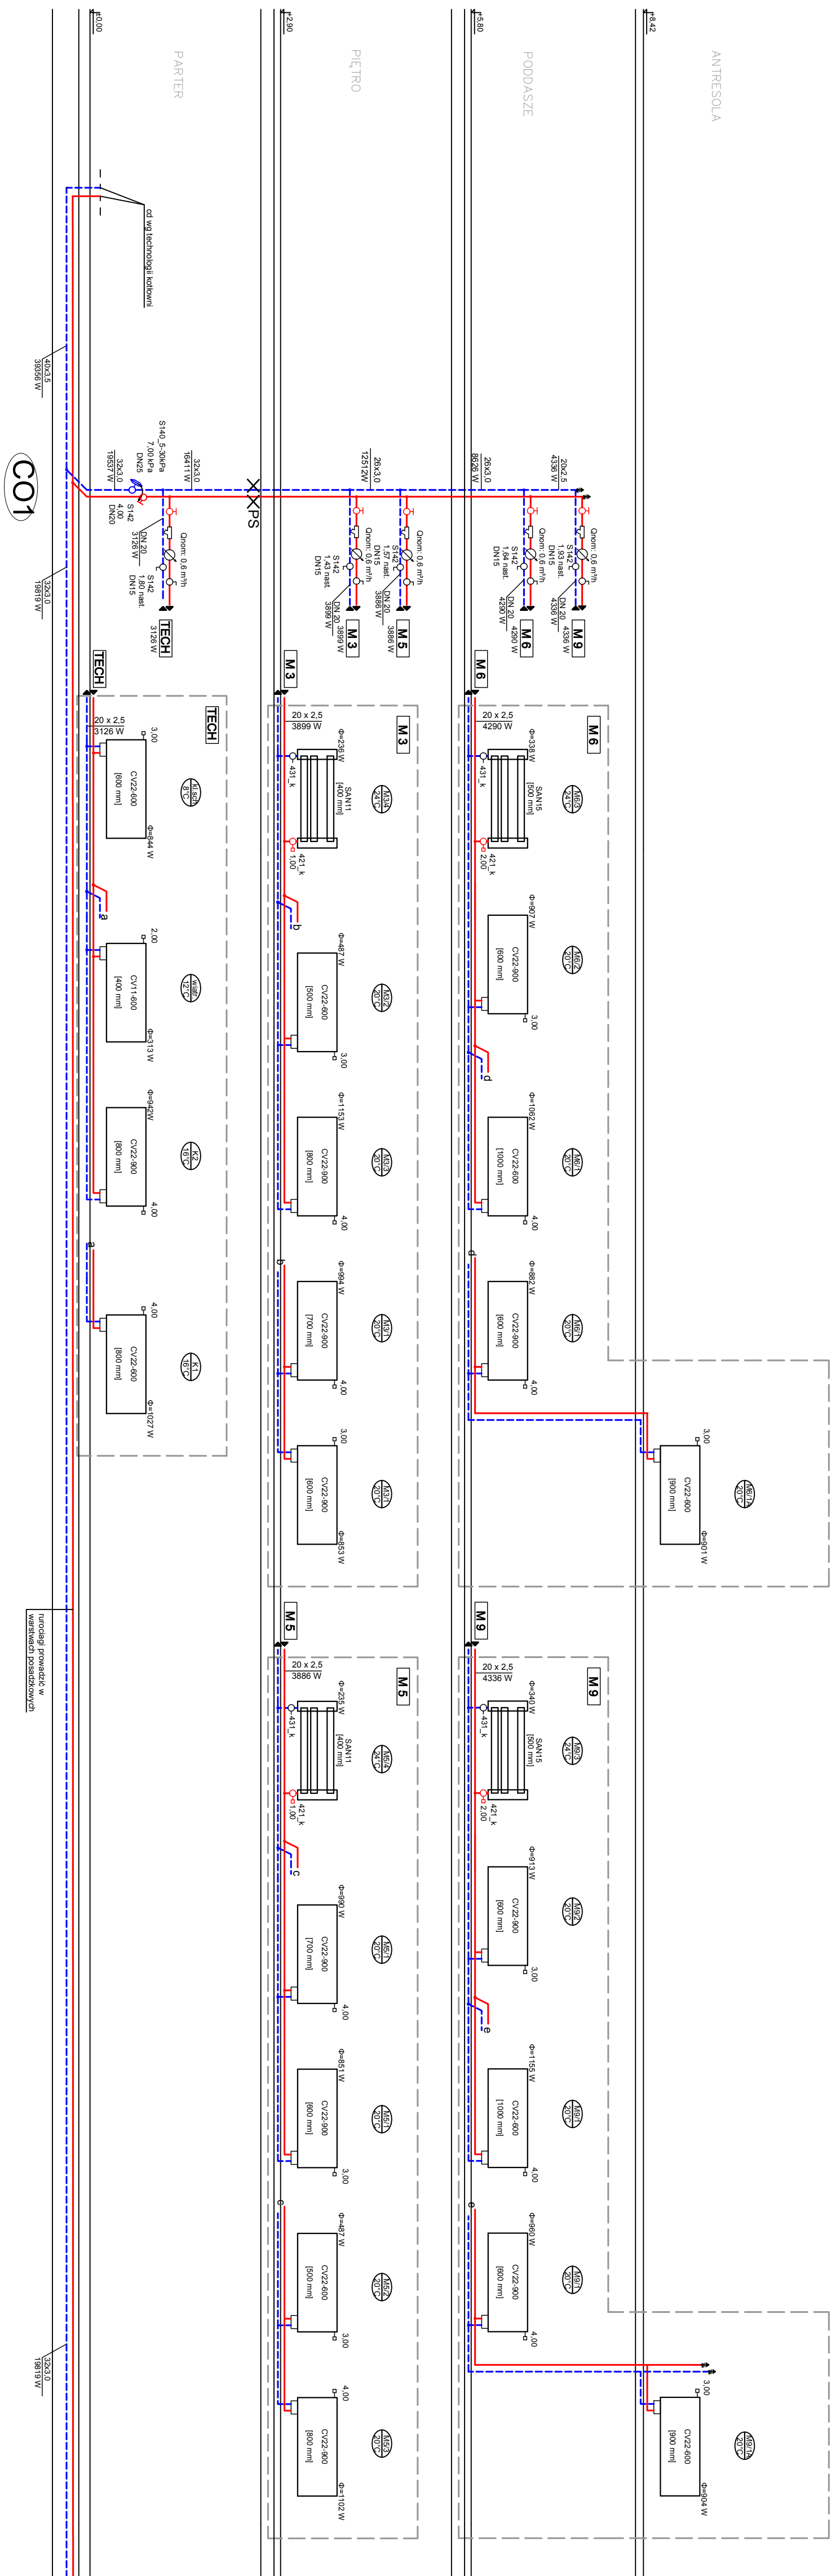


BUDYNEK D

[illegible]